
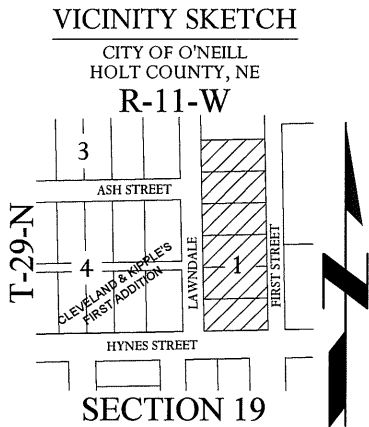


SURVEY RECORD

NPPD - GRID ESSENTIAL PROJECT 1264-STUART-O'NEILL

PLAT OF MONUMENTS FOUND BLOCK 1, CLEVELAND AND KIPPLE'S FIRST ADDITION SECTION 19, TOWNSHIP 29 NORTH, RANGE 11 WEST

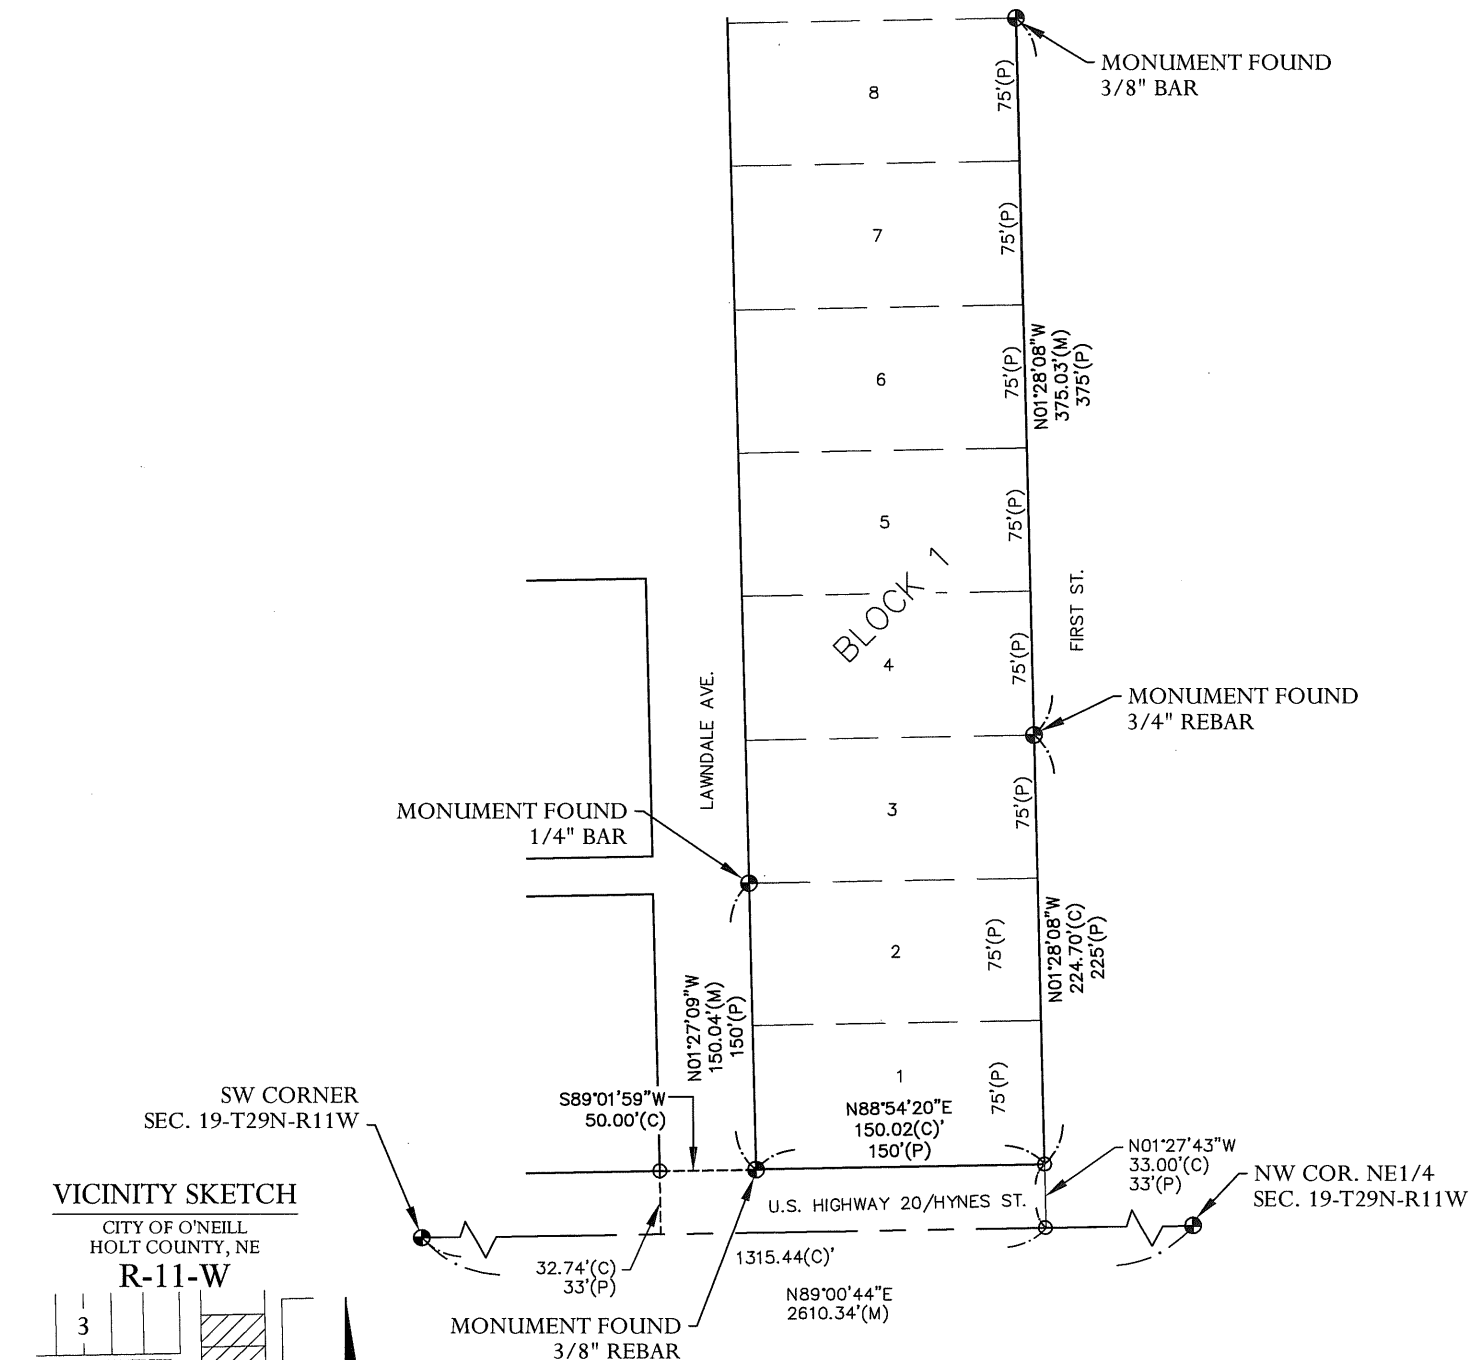

NOTE: ALL BEARINGS ARE ASSUMED.

LEGEND

- MONUMENT FOUND
- CALCULATED POINT
- (G) GOVERNMENT DISTANCE
- (M) MEASURED DISTANCE (GROUND)
- (C) CALCULATED DISTANCE (GROUND)
- (P) PLATTED DISTANCE

Survey Record Repository
RECEIVED

SEP 14 2012

HOLT

1087-122

SURVEY FOR:
Nebraska
Public
Power
District



Corporate Office
402.443.4661
PO Box 207
Wahoo, Nebraska 68066

Branch Offices
Hastings, Nebraska
402.462.5657
Lincoln, Nebraska
402.435.3080
Nebraska City, Nebraska
402.873.6766
Norfolk, Nebraska
402.371.6416
Grand Island, Nebraska
402.381.7428
Omaha, Nebraska
402.934.3680
Carroll, Iowa
712.792.9711

www.jeo.com

SURVEYOR'S CERTIFICATE:

I HEREBY CERTIFY THAT THIS PLAT OF A SURVEY WAS MADE BY ME OR UNDER MY SUPERVISION AND IS TRUE AND ACCURATE TO THE BEST OF MY KNOWLEDGE, AND THAT I AM A DULY REGISTERED LAND SURVEYOR UNDER THE LAWS OF THE STATE OF NEBRASKA.

Jeffrey S. Ryan 9-14-2012
JEFFREY S. RYAN, LS 541

COMBINED SCALE FACTOR USED FOR
THIS SECTION= 0.99970751

